


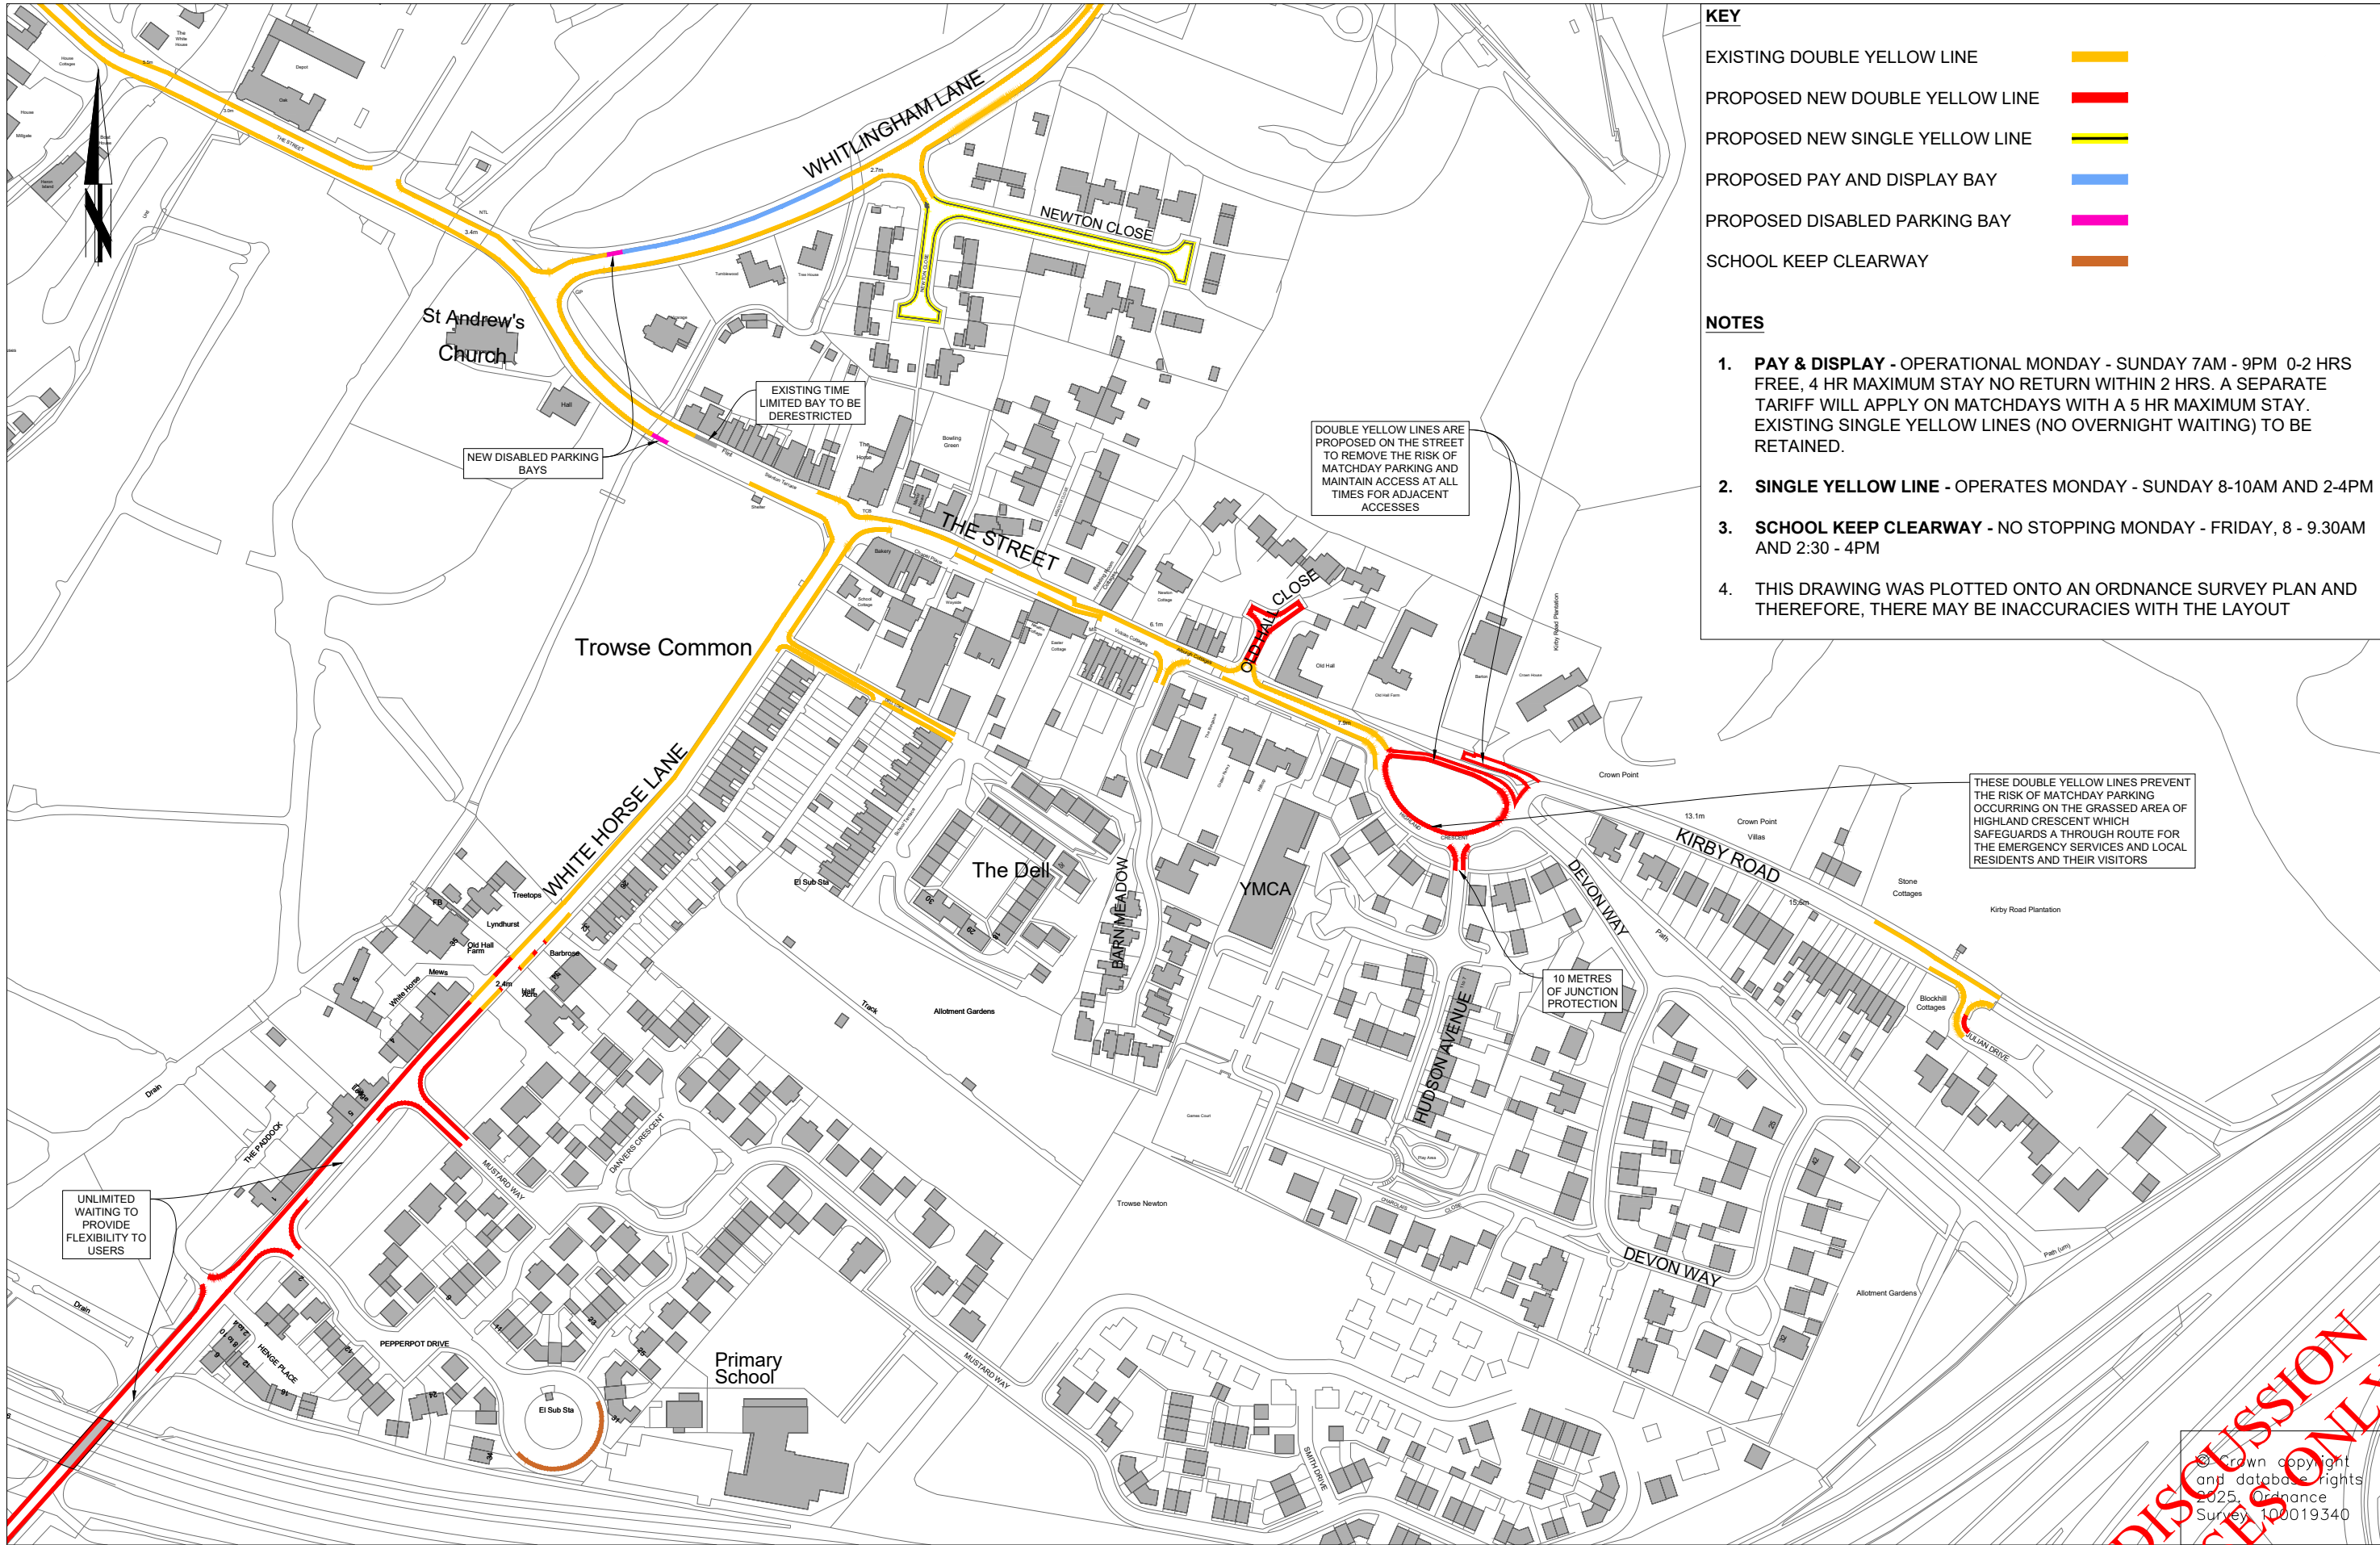

KEY

- EXISTING DOUBLE YELLOW LINE
- PROPOSED NEW DOUBLE YELLOW LINE
- PROPOSED NEW SINGLE YELLOW LINE
- PROPOSED PAY AND DISPLAY BAY
- PROPOSED DISABLED PARKING BAY
- SCHOOL KEEP CLEARWAY

NOTES


- 1. **PAY & DISPLAY** - OPERATIONAL MONDAY - SUNDAY 7AM - 9PM 0-2 HRS FREE, 4 HR MAXIMUM STAY NO RETURN WITHIN 2 HRS. A SEPARATE TARIFF WILL APPLY ON MATCHDAYS WITH A 5 HR MAXIMUM STAY. EXISTING SINGLE YELLOW LINES (NO OVERNIGHT WAITING) TO BE RETAINED.
- 2. **SINGLE YELLOW LINE** - OPERATES MONDAY - SUNDAY 8-10AM AND 2-4PM
- 3. **SCHOOL KEEP CLEARWAY** - NO STOPPING MONDAY - FRIDAY, 8 - 9.30AM AND 2:30 - 4PM
- 4. THIS DRAWING WAS PLOTTED ONTO AN ORDNANCE SURVEY PLAN AND THEREFORE, THERE MAY BE INACCURACIES WITH THE LAYOUT

REV.	DESCRIPTION	DRAWN BY	CHECKED	DATE

Drawing Status:

INITIALS	DATE	DRAWING No.
		PJA062-HD2-009
SURVEYED BY	OS	2025
DESIGNED BY	AF	08/2025
DRAWN BY	AF	08/2025
CHECKED BY	IG	04/09/25
PROJECT TITLE	TROWSE PARKING MANAGEMENT SCHEME	
SCALE	1:2500	@A3
FILE No.	PJA062	

FOR DISCUSSION
PROPOSED ONLY

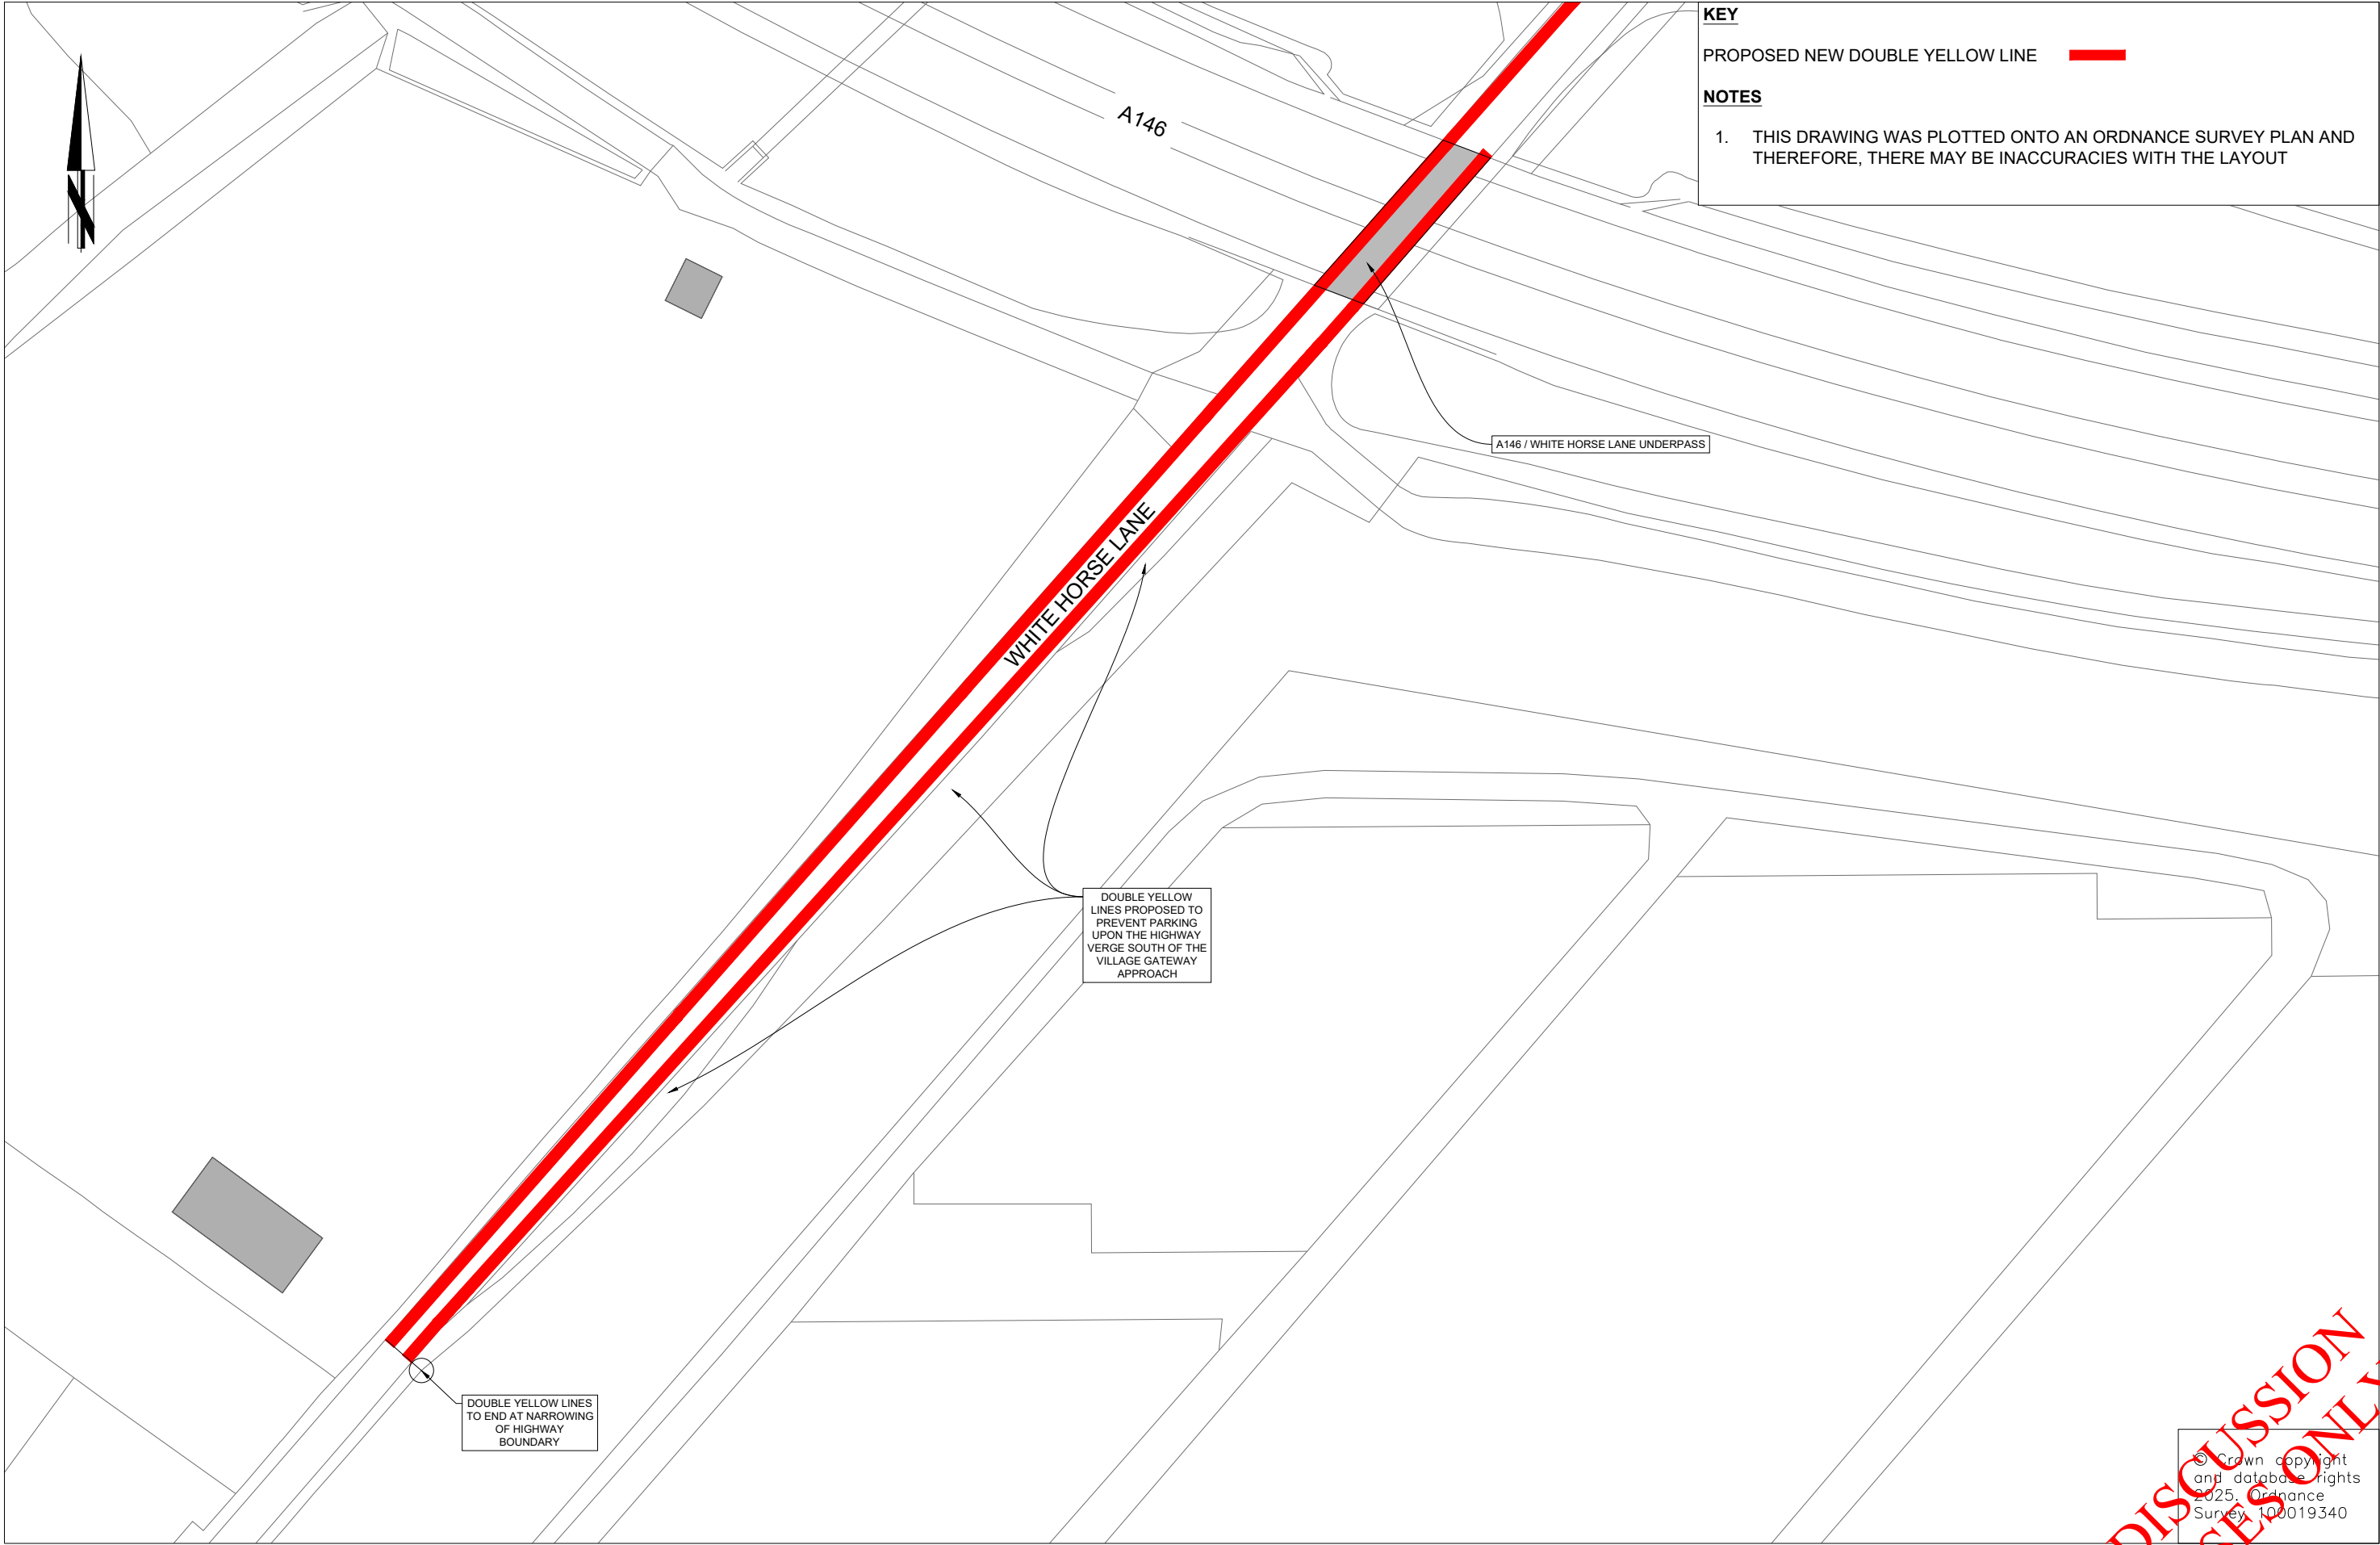


© Crown copyright
and database rights
2025. Ordnance
Survey, 100019340

REV.	DESCRIPTION	DRAWN BY	CHECKED	DATE

Drawing Status:

	INITIALS	DATE	DRAWING No.
SURVEYED BY	OS	2025	PJA062-HD2-009-A
DESIGNED BY	AF	04/2025	PROJECT TITLE
DRAWN BY	AF	04/2025	TROWSE PARKING MANAGEMENT SCHEME
CHECKED BY	IG	04/2025	SCALE 1:1250 @A3 FILE No. PJA062

FOR DISCUSSION
PROPOSED ONLY

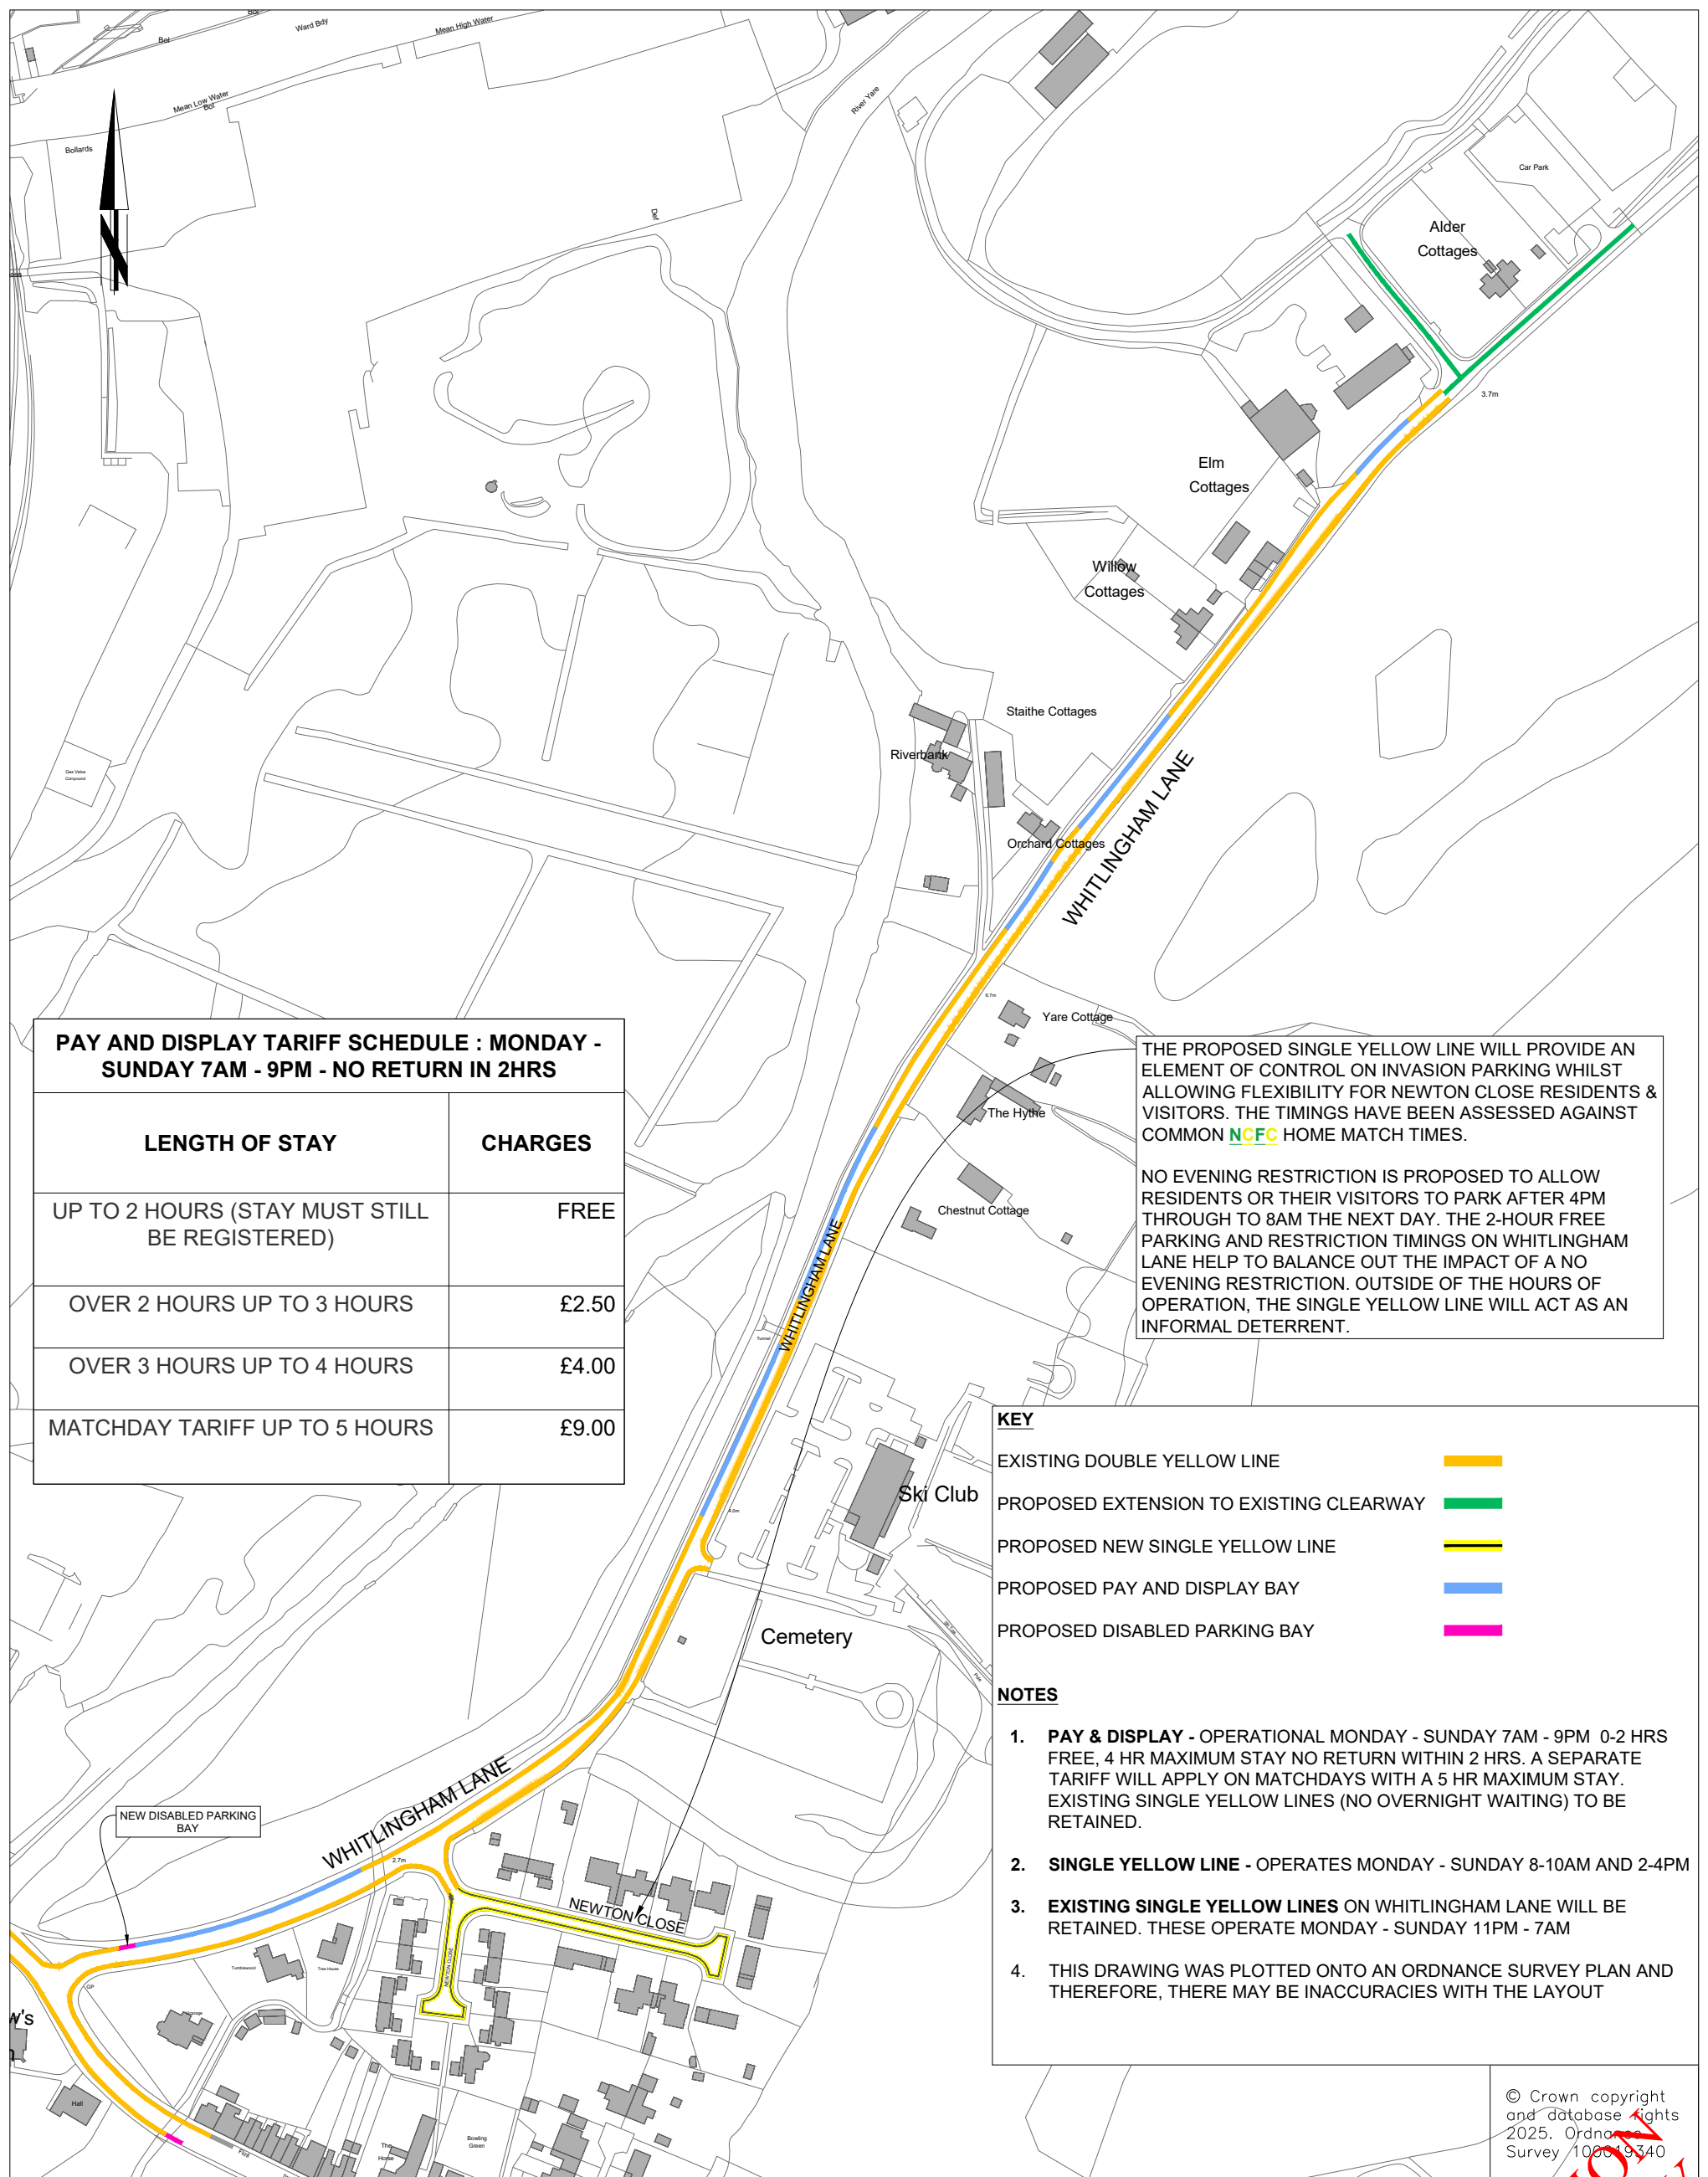

Norfolk County Council

DRAWING TITLE

Trowse Village - Whitlingham Lane Parking Management Proposals

Graeme Bygrave
Director of Highways, Transport & Waste
Norfolk County Council
County Hall
Martineau Lane
Norwich NR1 2DH

REV.	DESCRIPTION	DRAWN	CHECKED	DATE

Drawing Status:

DRAWING STATUS:		DRAWING No. PJA062-HD2-010	
SURVEYED BY	CS 04/2025	PROJECT TITLE	
DESIGNED BY	AF 04/2025	TROWSE PARKING	
DRAWN BY	AF 04/2025	MANAGEMENT SCHEME	
CHECKED BY	IG 04/2025	SCALE 1:2500 @ A3	FILE No. PJA062